

ADDENDUM #3

DATE: September 19, 2022

PROJECT: Northern Moraine Wastewater Reclamation District
Lakemoor Lift Stations Modifications

PROJECT NUMBER: NMW-070

OWNER: Northern Moraine Wastewater Reclamation District, Illinois

ENGINEER: Trotter and Associates, Inc.
40W201 Wasco Road, Suite D
St. Charles, Illinois 60175

TO: Prospective Bidders

The Addendum forms a part of the Contract Documents and modifies the Bidding Documents dated July 15, 2022, with amendments and additions noted below.

Return the provided Receipt of Addendum Acknowledgement to Trotter and Associates, Inc. and acknowledge receipt of this Addendum in the space provided on the Bid Form. Failure to do so may disqualify the Bidder.

This Addendum consists of two (2) pages, plus attachments consisting of five (5) pages.

General Comments

-
1. None
-

Modifications to Project Specifications

-
1. None.
-

Modifications to the Drawings

-
1. Sheet C0.2 has been modified to include quantities of the proposed Merrimac stone on the landscaping plans.
 2. Sheets LS3.2 and LS4.2 have been modified to remove the proposed pump replacements.
 3. LS6.2 has been modified to show the proposed discharge pipes to be replaced as flanged DIP and an EBAA 2100 Megaflange joint at the existing steel pipe in the wet well.

Questions & Clarifications

None.


ALL ITEMS IN CONFLICT WITH THIS ADDENDUM ARE HEREBY DELETED.

THIS ADDENDUM IS HEREBY MADE PART OF THE CONTRACT DOCUMENTS AND SHALL BE NOTED ON THE PROPOSAL.

Attachments:

1. Addendum Receipt Acknowledgement (1 Page)
2. Revised Engineering Drawings (4 Pages)

END ADDENDUM NO. 3

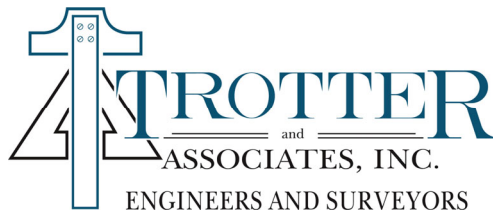

Northern Moraine Wastewater Reclamation District Lakemoor Lift Stations No. 1-7 Modifications

Receipt of Addendum Acknowledgement Addendum No. 3

Please check the appropriate box, enter the corresponding information required below, and return via email to a.fialko@trotter-inc.com. If you do not respond to this notice, repeat notices may follow. Failure to acknowledge receipt of addenda within the project Bid Documents may result in the Bid being declared Non-responsive.

_____ (Name of Plan Holder)

☐ I have received the Addendum by email. I have confirmed that the Addendum is complete as indicated in the Addendum description.


_____ (Signature)

_____ (Printed Name, Title)

☐ Please send future correspondence by email to the address below.


_____ (Email Address)

☐ I will not be bidding this project and request no further correspondence.

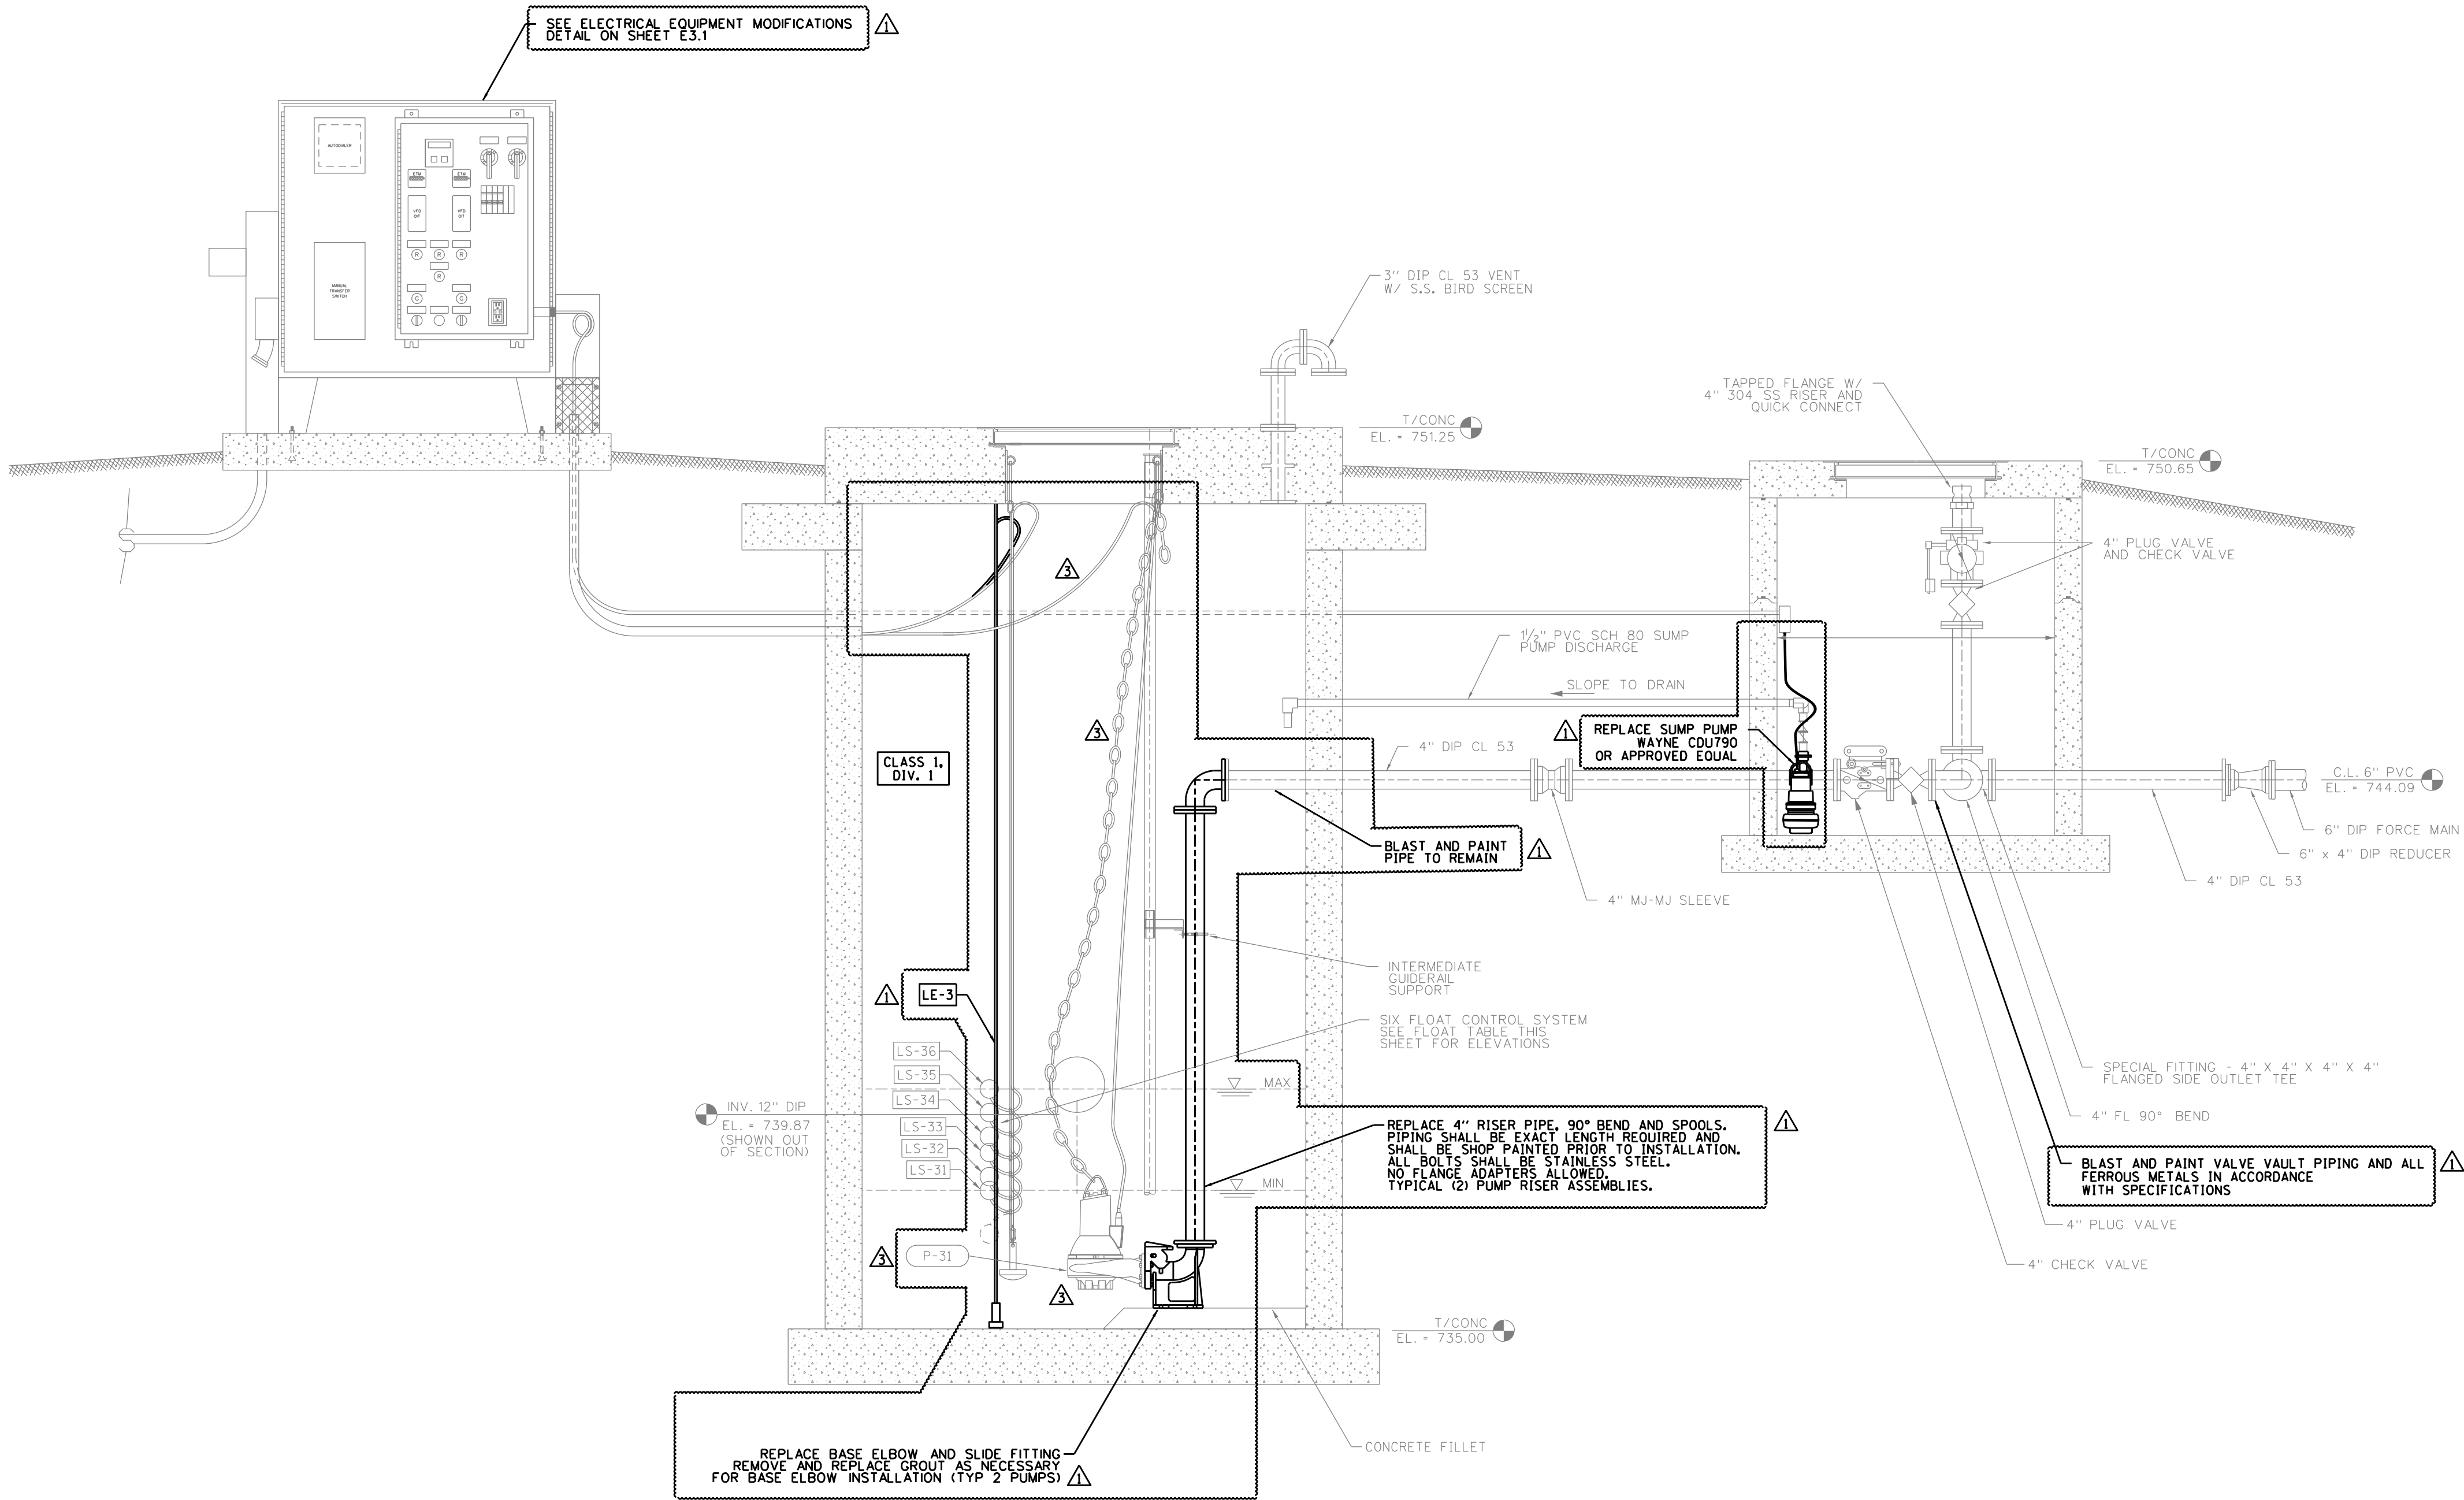

NOTES:
1. FLOAT CONTROL SYSTEM TABLE PROVIDED FOR REFERENCE ONLY.

Float Control System - Lift Station No. 3				
Float No.	Service	Type	Activation Elevation	Function
LS-31	LOW LEVEL ALARM	N.C.	737.50	LOW LEVEL ALARM / ALL STOP
LS-32	LEAD STOP	N.O.	737.75	STOP LEAD PUMP
LS-33	LAG STOP	N.O.	738.50	STOP LAG PUMP
LS-34	LEAD START	N.O.	739.20	START LEAD PUMP
LS-35	LAG START	N.O.	739.90	START LAG PUMP
LS-36	HIGH LEVEL ALARM	N.O.	740.50	HIGH LEVEL ALARM / ALL START

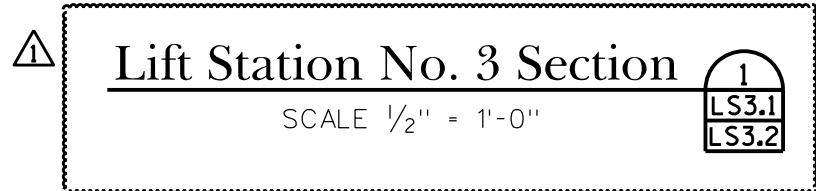

Lakemoor Lift Stations Modifications
Lift Station No. 3 - Section
Northern Moraine Wastewater Reclamation District




PROJECT STAFF		ISSUE	REVISIONS	DATE
PROJECT MANAGER	SCOTT TROTTER, P.E.			
ENGINEER	JULIAN KASZLE			
TECHNICIAN	MIKE JAWORSKI			
		3.	ADDENDUM #3	9/19/22
		2.	ADDENDUM #2	9/14/22
		1.	ADDENDUM #1	8/31/22
		0.	ISSUED FOR BIDDING	7/15/22


Project No.:	NMW070
File Name:	LS3.2.dgn
Plot Date:	9/19/2022
Scale:	1/2" = 1'-0"
Sheet Number	LS3.2



Lift Station No. 4 Section
SCALE 1/2" = 1'-0"

PROJECT STAFF		ISSUE	REVISIONS	DATE
PROJECT MANAGER	SCOTT TROTTER, P.E.			
ENGINEER	JULIAN KIN, P.E.			
TECHNICIAN	MORE DAVISON			
		3.	APPENDUM *3	9/19/22
		2.	APPENDUM *2	9/14/22
		1.	APPENDUM *1	8/31/22
		0.	ISSUED FOR BIDDING	7/15/22

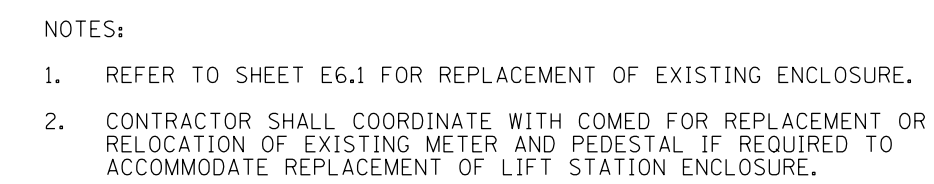

Lakemoor Lift Stations Modifications		 <p>ENGINEERS AND SURVEYORS 40W0201 Wasco Road, Suite D St. Charles, IL 60175 Ph: 630-587-0470 • Fax: 630-587-0475</p>		<table><tr><th>PROJECT STAFF</th><th>ISSUE</th><th>REVISIONS</th><th>DATE</th></tr><tr><td>PROJECT MANAGER: SOFT TROTTER, P.E.</td><td></td><td></td><td></td></tr><tr><td>ENGINEER: JILLIAN KIRK, P.E.</td><td></td><td></td><td></td></tr><tr><td>TECHNICIAN: MIKE JAWSON</td><td></td><td></td><td></td></tr><tr><td></td><td>3.</td><td>ADDED QUAD #3</td><td>9/19/22</td></tr><tr><td></td><td>2.</td><td>ADDED QUAD #2</td><td>9/14/22</td></tr><tr><td></td><td>1.</td><td>ADDED QUAD #1</td><td>8/31/22</td></tr><tr><td></td><td>0.</td><td>ISSUED FOR BIDDING</td><td>7/15/22</td></tr></table>		PROJECT STAFF	ISSUE	REVISIONS	DATE	PROJECT MANAGER: SOFT TROTTER, P.E.				ENGINEER: JILLIAN KIRK, P.E.				TECHNICIAN: MIKE JAWSON					3.	ADDED QUAD #3	9/19/22		2.	ADDED QUAD #2	9/14/22		1.	ADDED QUAD #1	8/31/22		0.	ISSUED FOR BIDDING	7/15/22
PROJECT STAFF	ISSUE	REVISIONS	DATE																																		
PROJECT MANAGER: SOFT TROTTER, P.E.																																					
ENGINEER: JILLIAN KIRK, P.E.																																					
TECHNICIAN: MIKE JAWSON																																					
	3.	ADDED QUAD #3	9/19/22																																		
	2.	ADDED QUAD #2	9/14/22																																		
	1.	ADDED QUAD #1	8/31/22																																		
	0.	ISSUED FOR BIDDING	7/15/22																																		
Project No.: NMW070		File Name: LS6.2.dgn																																			
Plot Date: 9/19/2022		Sheet Number																																			
Scale: 1/2" = 1'-0"		LS6.2																																			